


Centerline of building

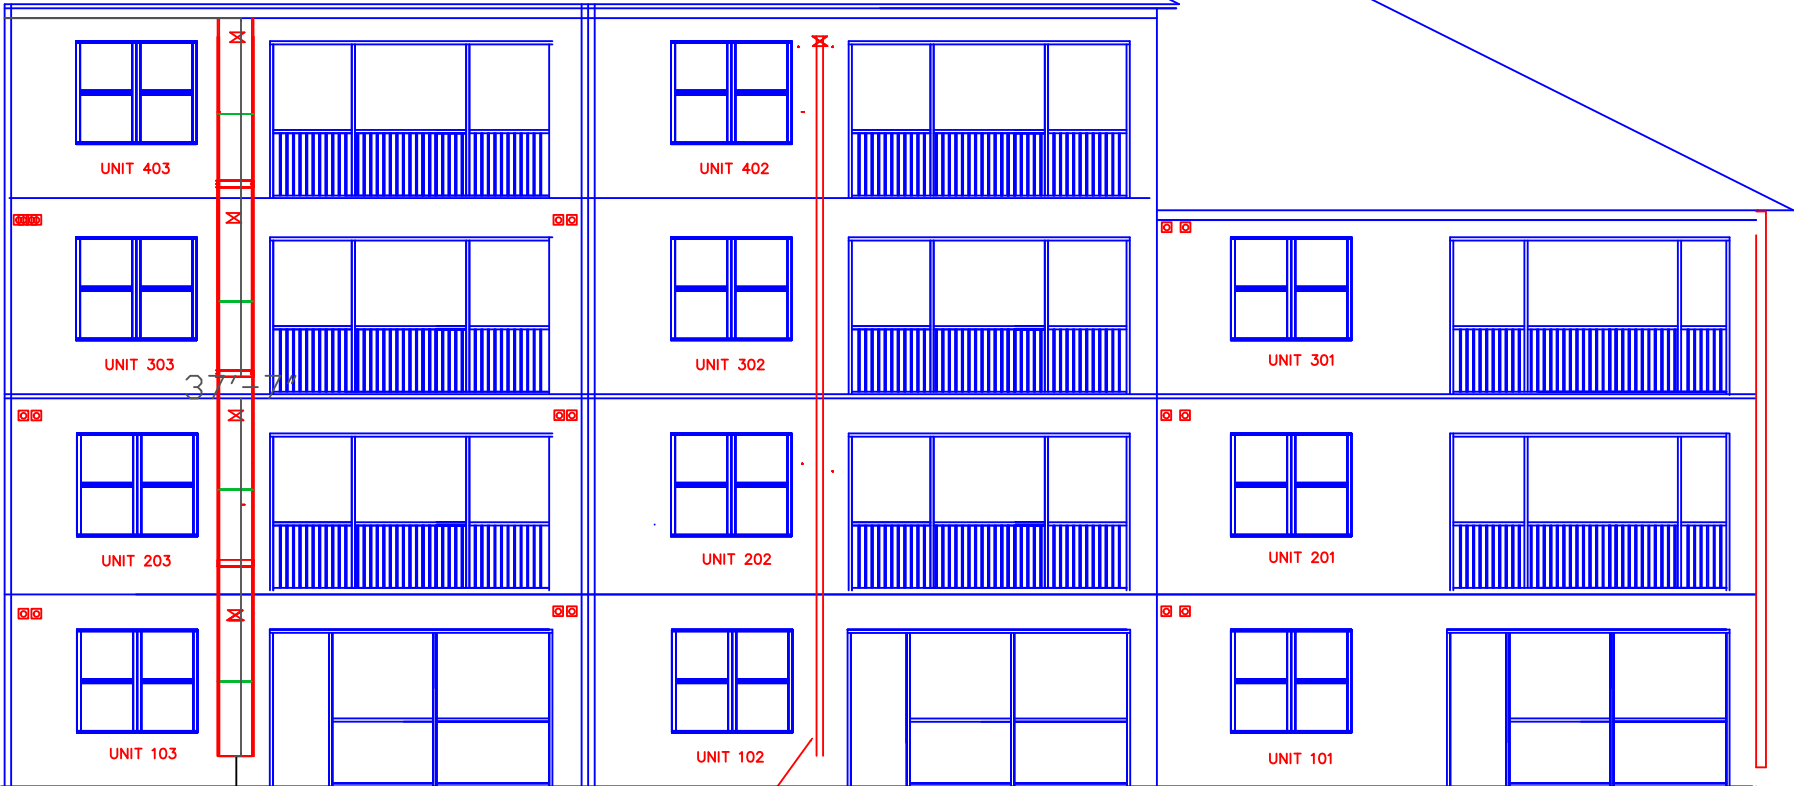

EXISTING FEED TO UNIT 402  
REMOVE & REPLACE WITH WIDER COVER  
TO ACCOMMODATE 3 LINE SETS - 202 IS DONE  
FROM THE END OF THE BLDG.

77'-6"